

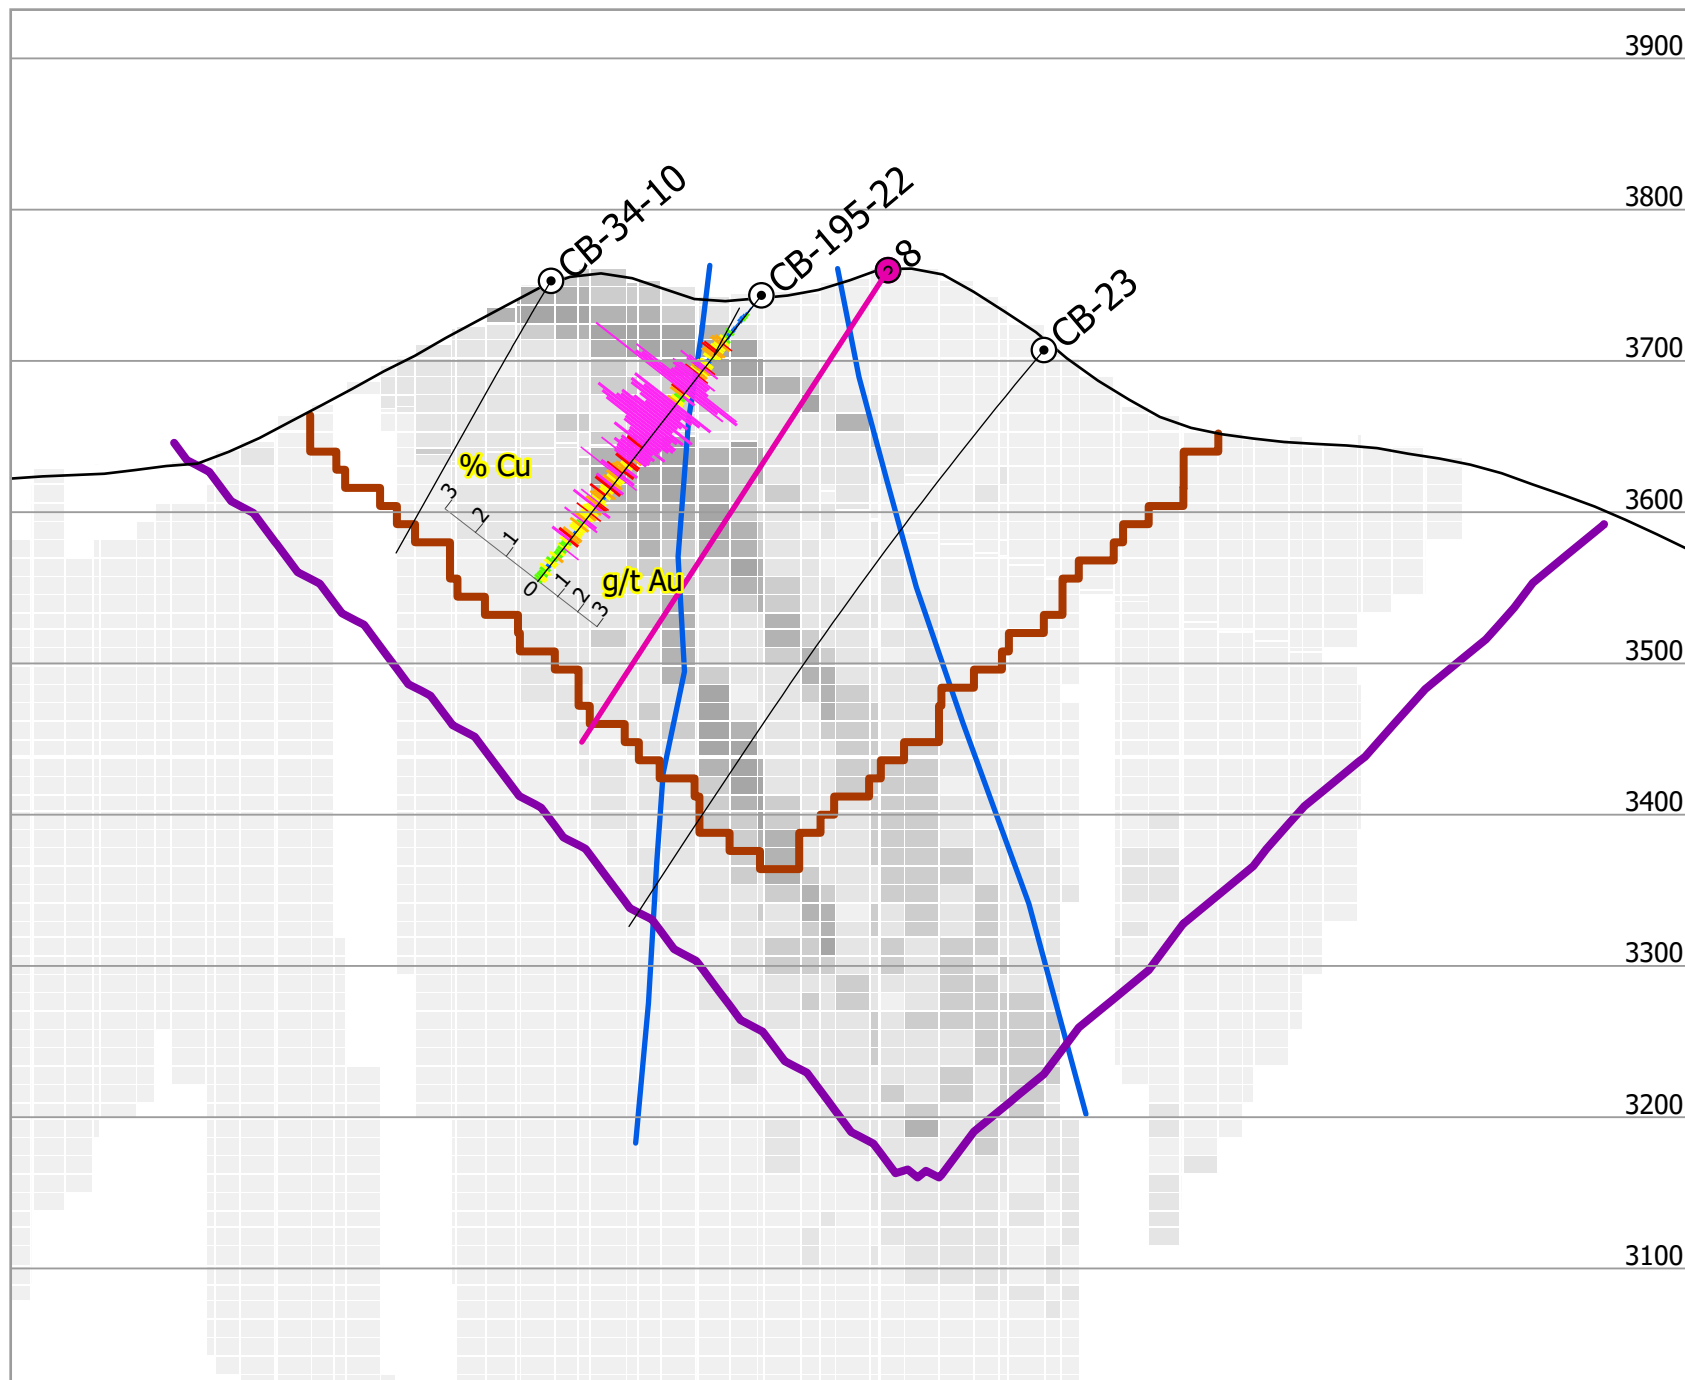
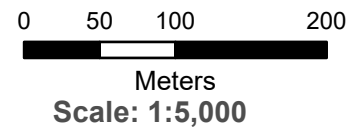


South Pit SECTION 5W

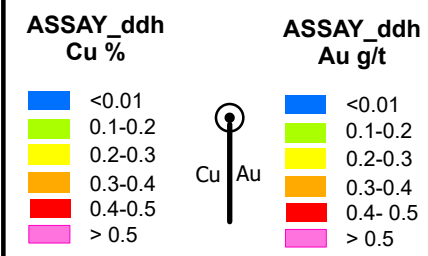

Legend

- Drill Hole Executed
- Infill_Indicated Plan
- PEA Pit
- Resources Pit
- Fault

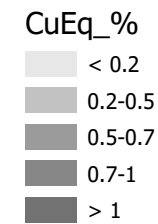

PANORO APURIMAC S.A.

Project: **COTABAMBAS**

Description: **Block Model (CuEq)**